

PROJECT:

**VENPAKKAM**  
Residential Development  
@ Chennai

I HEREBY CONFIRM THE ABOVE PLAN TO  
CARRYOUT THE CONSTRUCTION ACTIVITY.

Client Signature:



PLOT No NORTH FACING

AREA STATEMENT TITLE: SCHEME


PLOT AREA - 600 Sq.ft DATE: 1-May-15

GROUND FLOOR - 502 Sq.ft SCALE: 1:100

GROUND FLOOR PLAN DRAWN BY:

CHECKED BY:



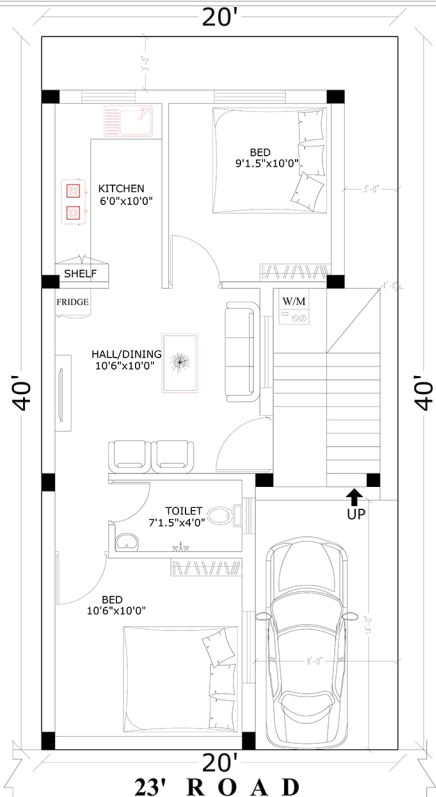


**PROJECT:**  
**VENPAKKAM**  
 Residential Development  
 @ Chennai

I HEREBY CONFIRM THE ABOVE PLAN TO  
 CARRYOUT THE CONSTRUCTION ACTIVITY.  
 MODEL No:




<b>PLOT No:</b>	<b>NORTH FACING</b>
<b>AREASTATEMENT</b>	<b>TITLE: SCHEME</b>
<b>PLOT AREA - 800 Sq.ft</b>	<b>DATE: 1-May-15</b>
<b>GROUND FLOOR - 697 Sq.ft</b>	<b>SCALE: 1:100</b>
<b>DRAWN BY:</b>	<b>CHECKED BY:</b>
<b>GROUND FLOOR PLAN</b>	



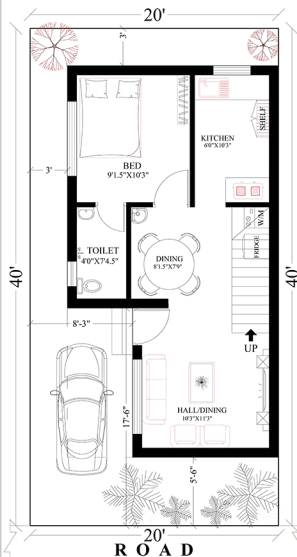

**GROUND FLOOR PLAN**

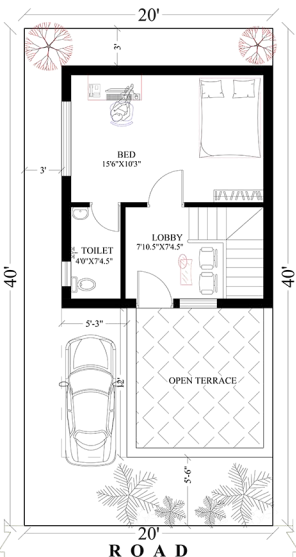

**FIRST FLOOR PLAN**

**PROJECT:**

**VENPAKKAM**  
Residential Development  
@ Chennai

I HEREBY CONFIRM THE ABOVE PLAN TO CARRYOUT THE CONSTRUCTION ACTIVITY.


Client Name & Sign:




**PLOT No:20X40 EAST**

AREASTATEMENT	TITLE: SCHEME
PLOT AREA - 800 Sq.ft	DATE: 1-May-15
GROUND FLOOR - 535 Sq.ft	SCALE: 1:100
FIRST FLOOR - 331 Sq.ft	DRAWN BY:
	CHECKED BY:



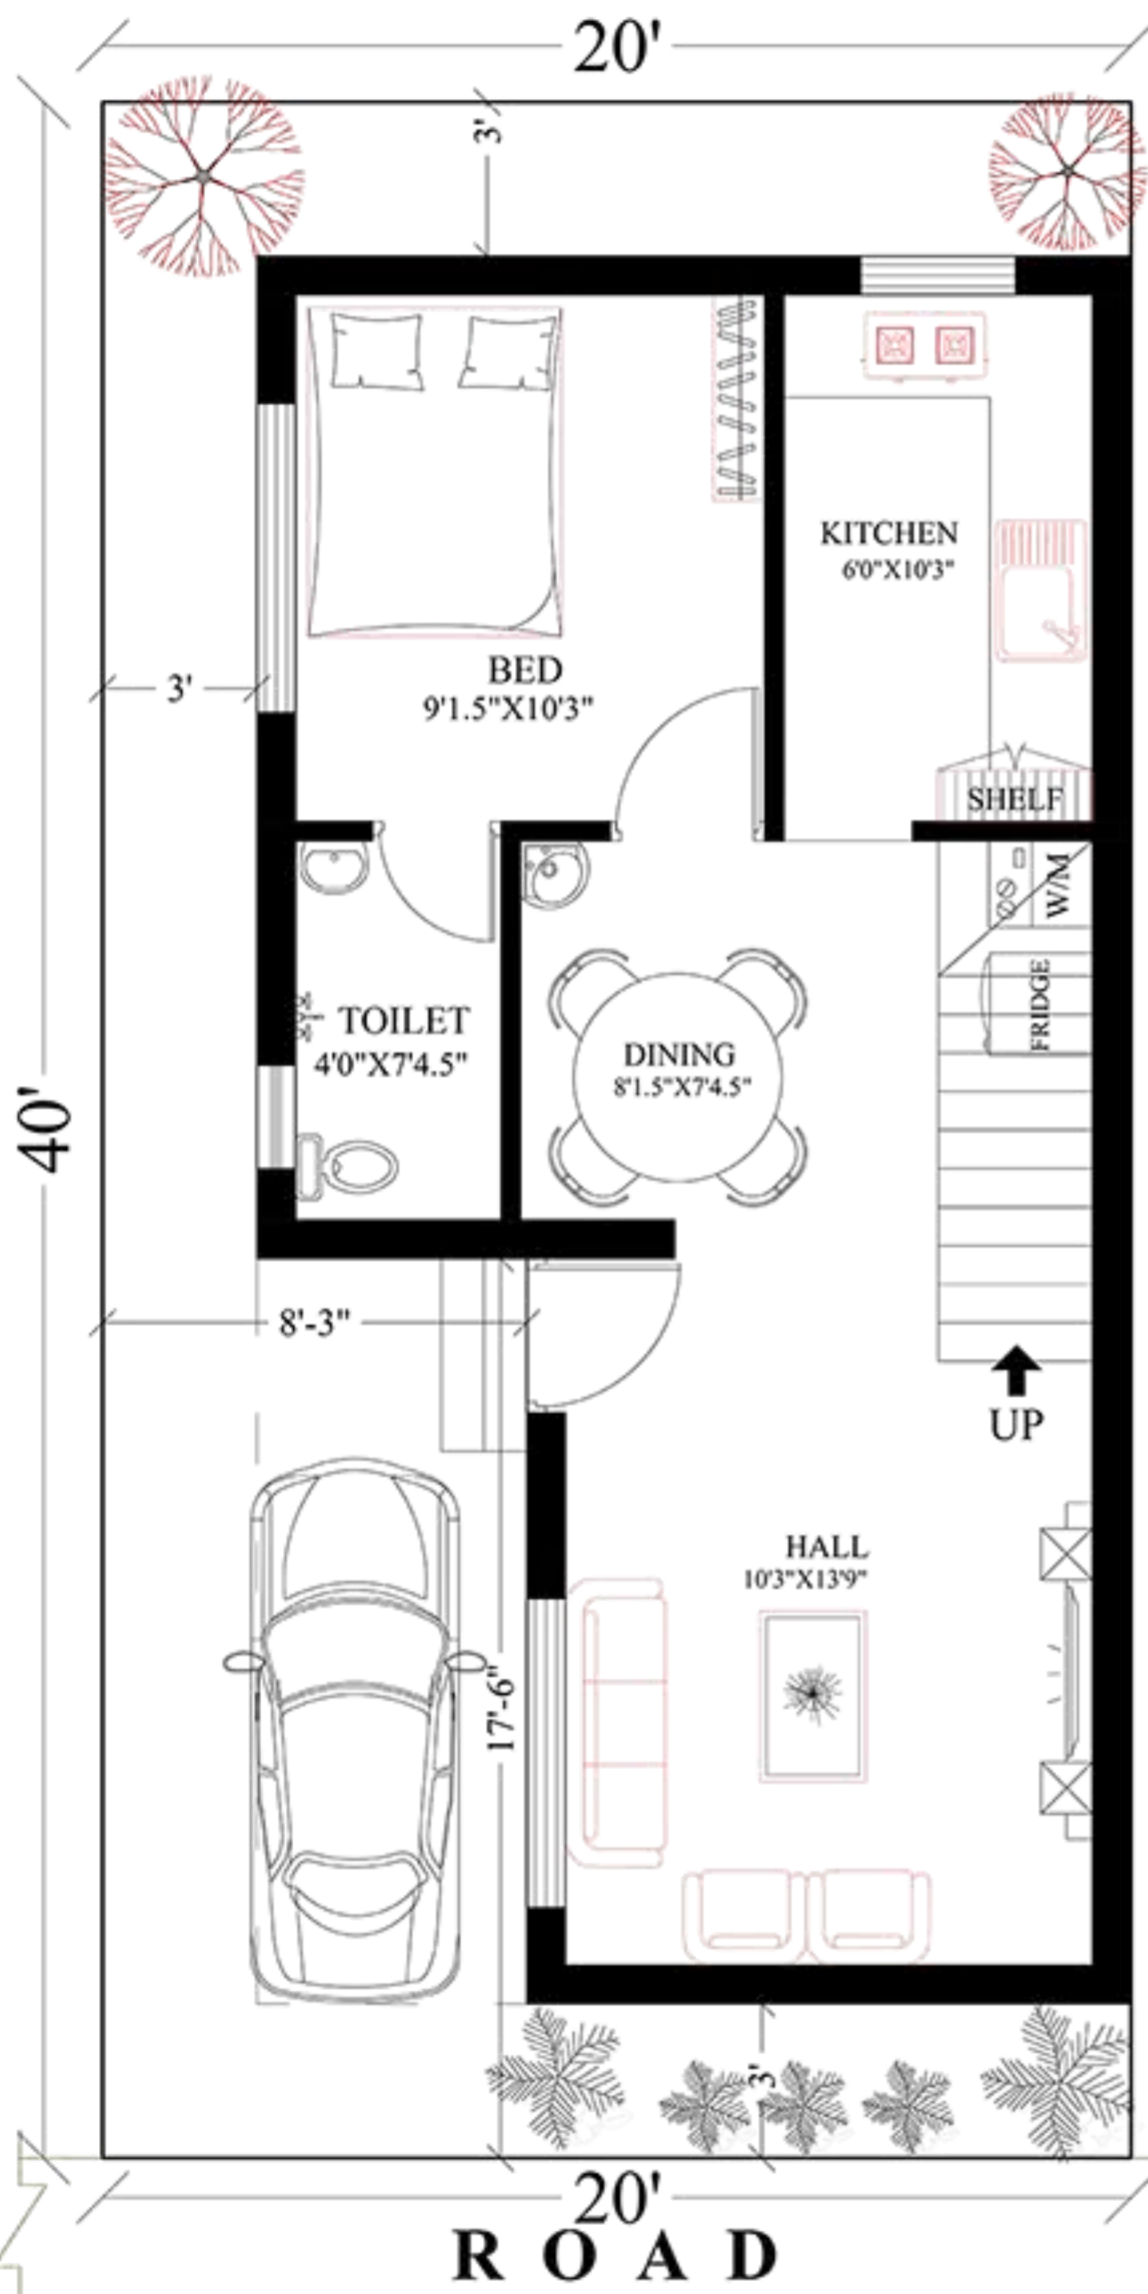

**GROUND FLOOR PLAN**

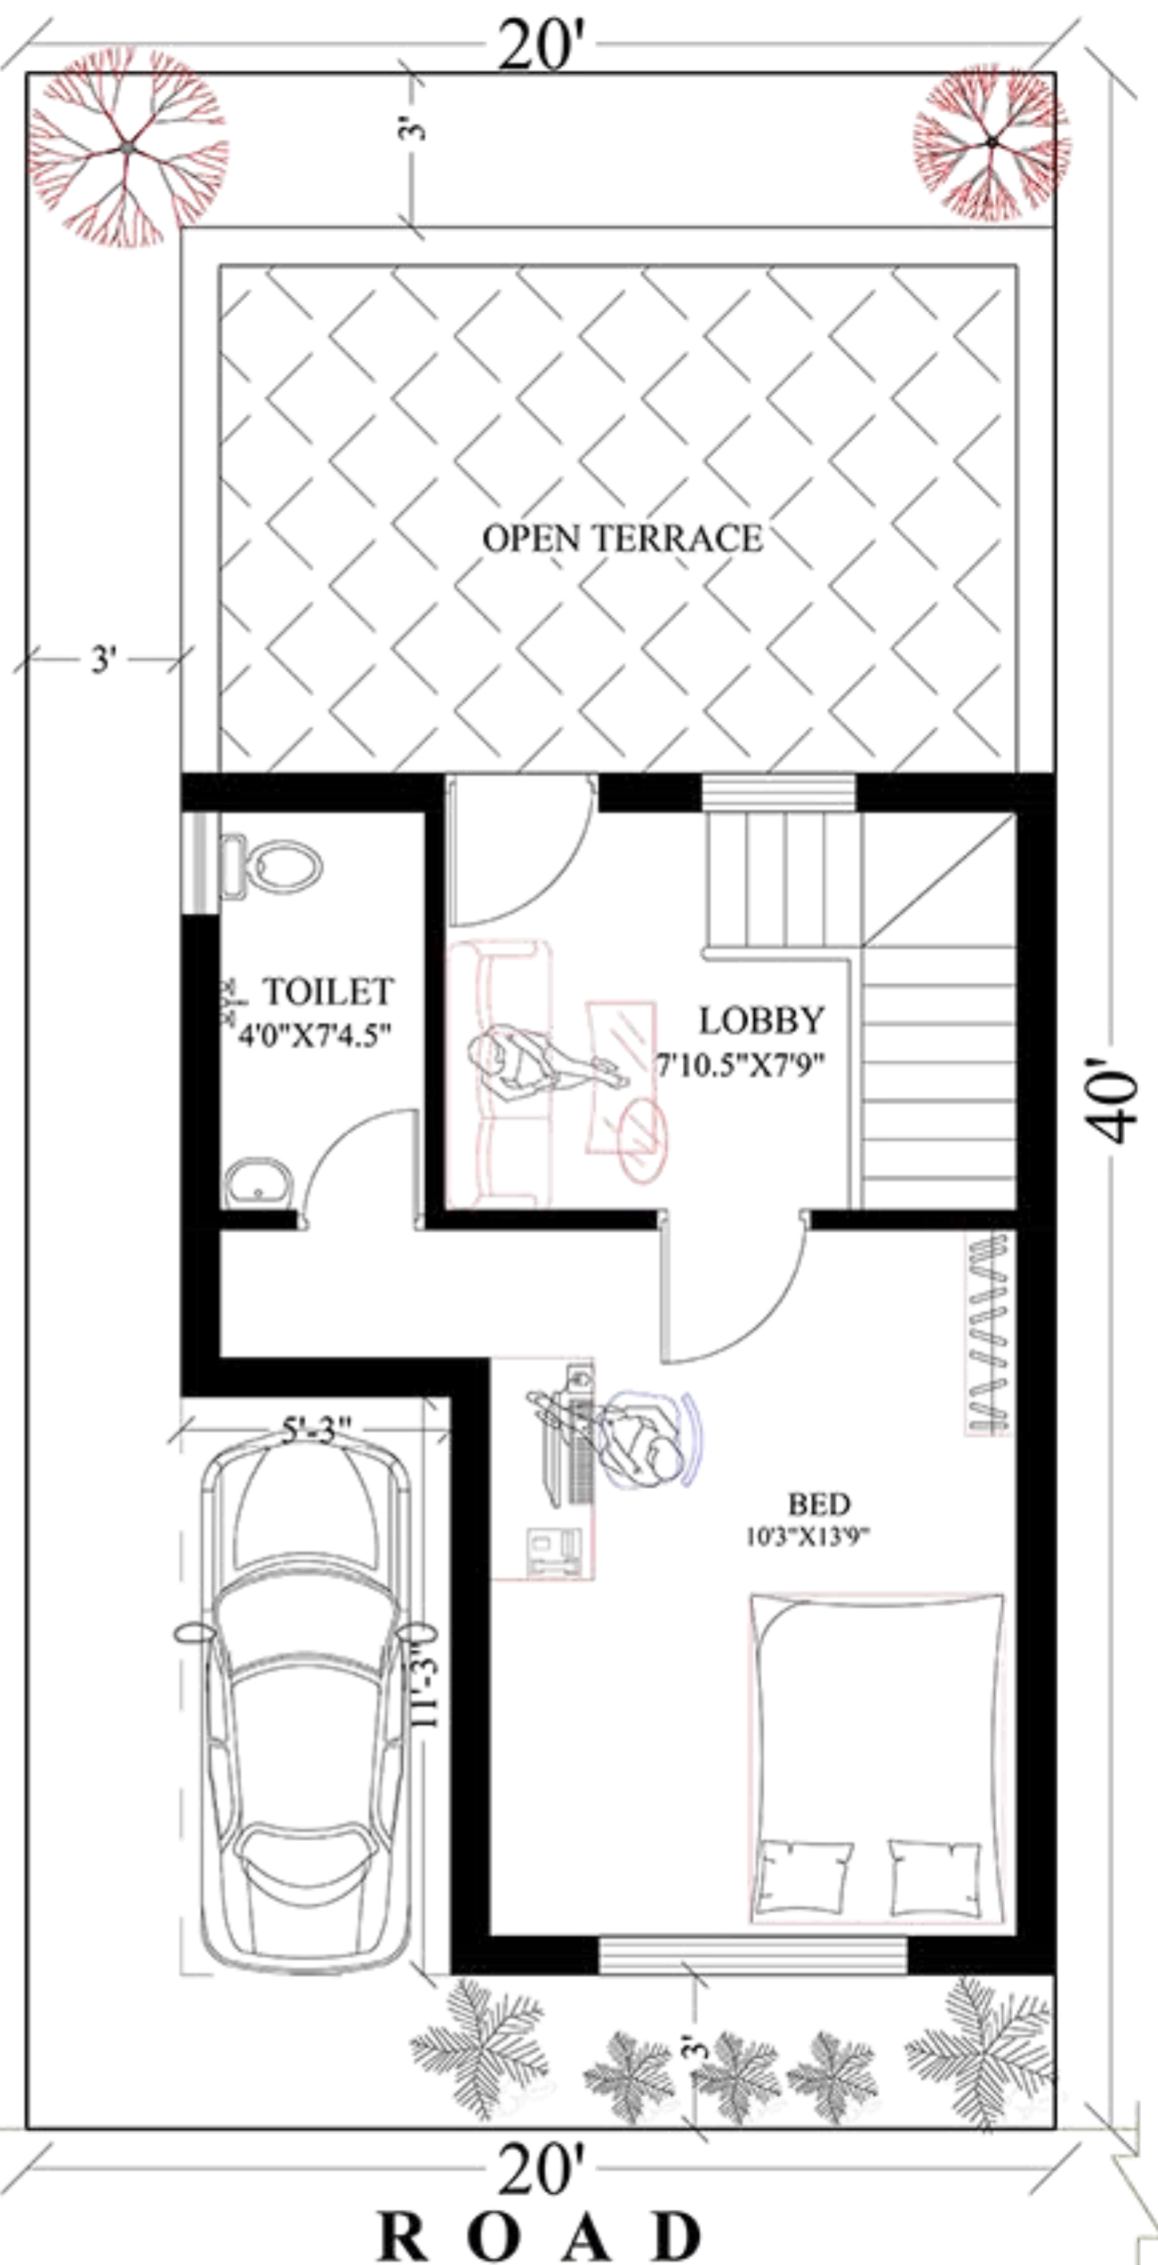

**FIRST FLOOR PLAN**

**PROJECT:**  
**VENPAKKAM**  
 Residential Development  
 @ Chennai

I HEREBY CONFIRM THE ABOVE PLAN TO CARRYOUT THE CONSTRUCTION ACTIVITY.

Client Name & Sign:





**PLOT TYPE: 20X40 WEST**

AREASTATEMENT	
PLOT AREA	- 800 Sq.ft
GROUND FLOOR	- 578 Sq.ft
FIRST FLOOR	- 338 Sq.ft

TITLE:	SCHEME
DATE:	19-Nov-14
SCALE:	1:100
DRAWN BY:	
CHECKED BY:	



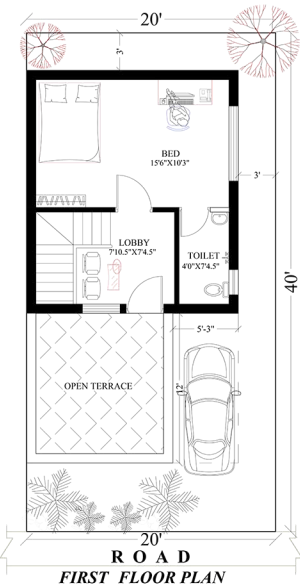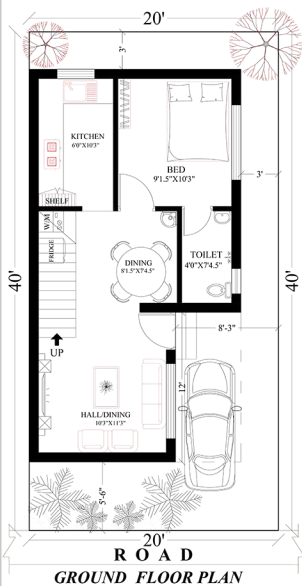

PROJECT:

**VENPAKKAM**  
Residential Development  
@ Chennai

I HEREBY CONFIRM THE ABOVE PLAN TO CARRYOUT THE CONSTRUCTION ACTIVITY.

Client Name & Sign:



PLOT TYPE: 20x40 NORTH FACING

AREASTATEMENT


PLOT AREA - 800 Sq.ft  
GROUND FLOOR - 535 Sq.ft  
FIRST FLOOR - 331 Sq.ft

TITLE: SCHEME


DATE: 19-Nov-14  
SCALE: 1:100

DRAWN BY:  
CHECKED BY:



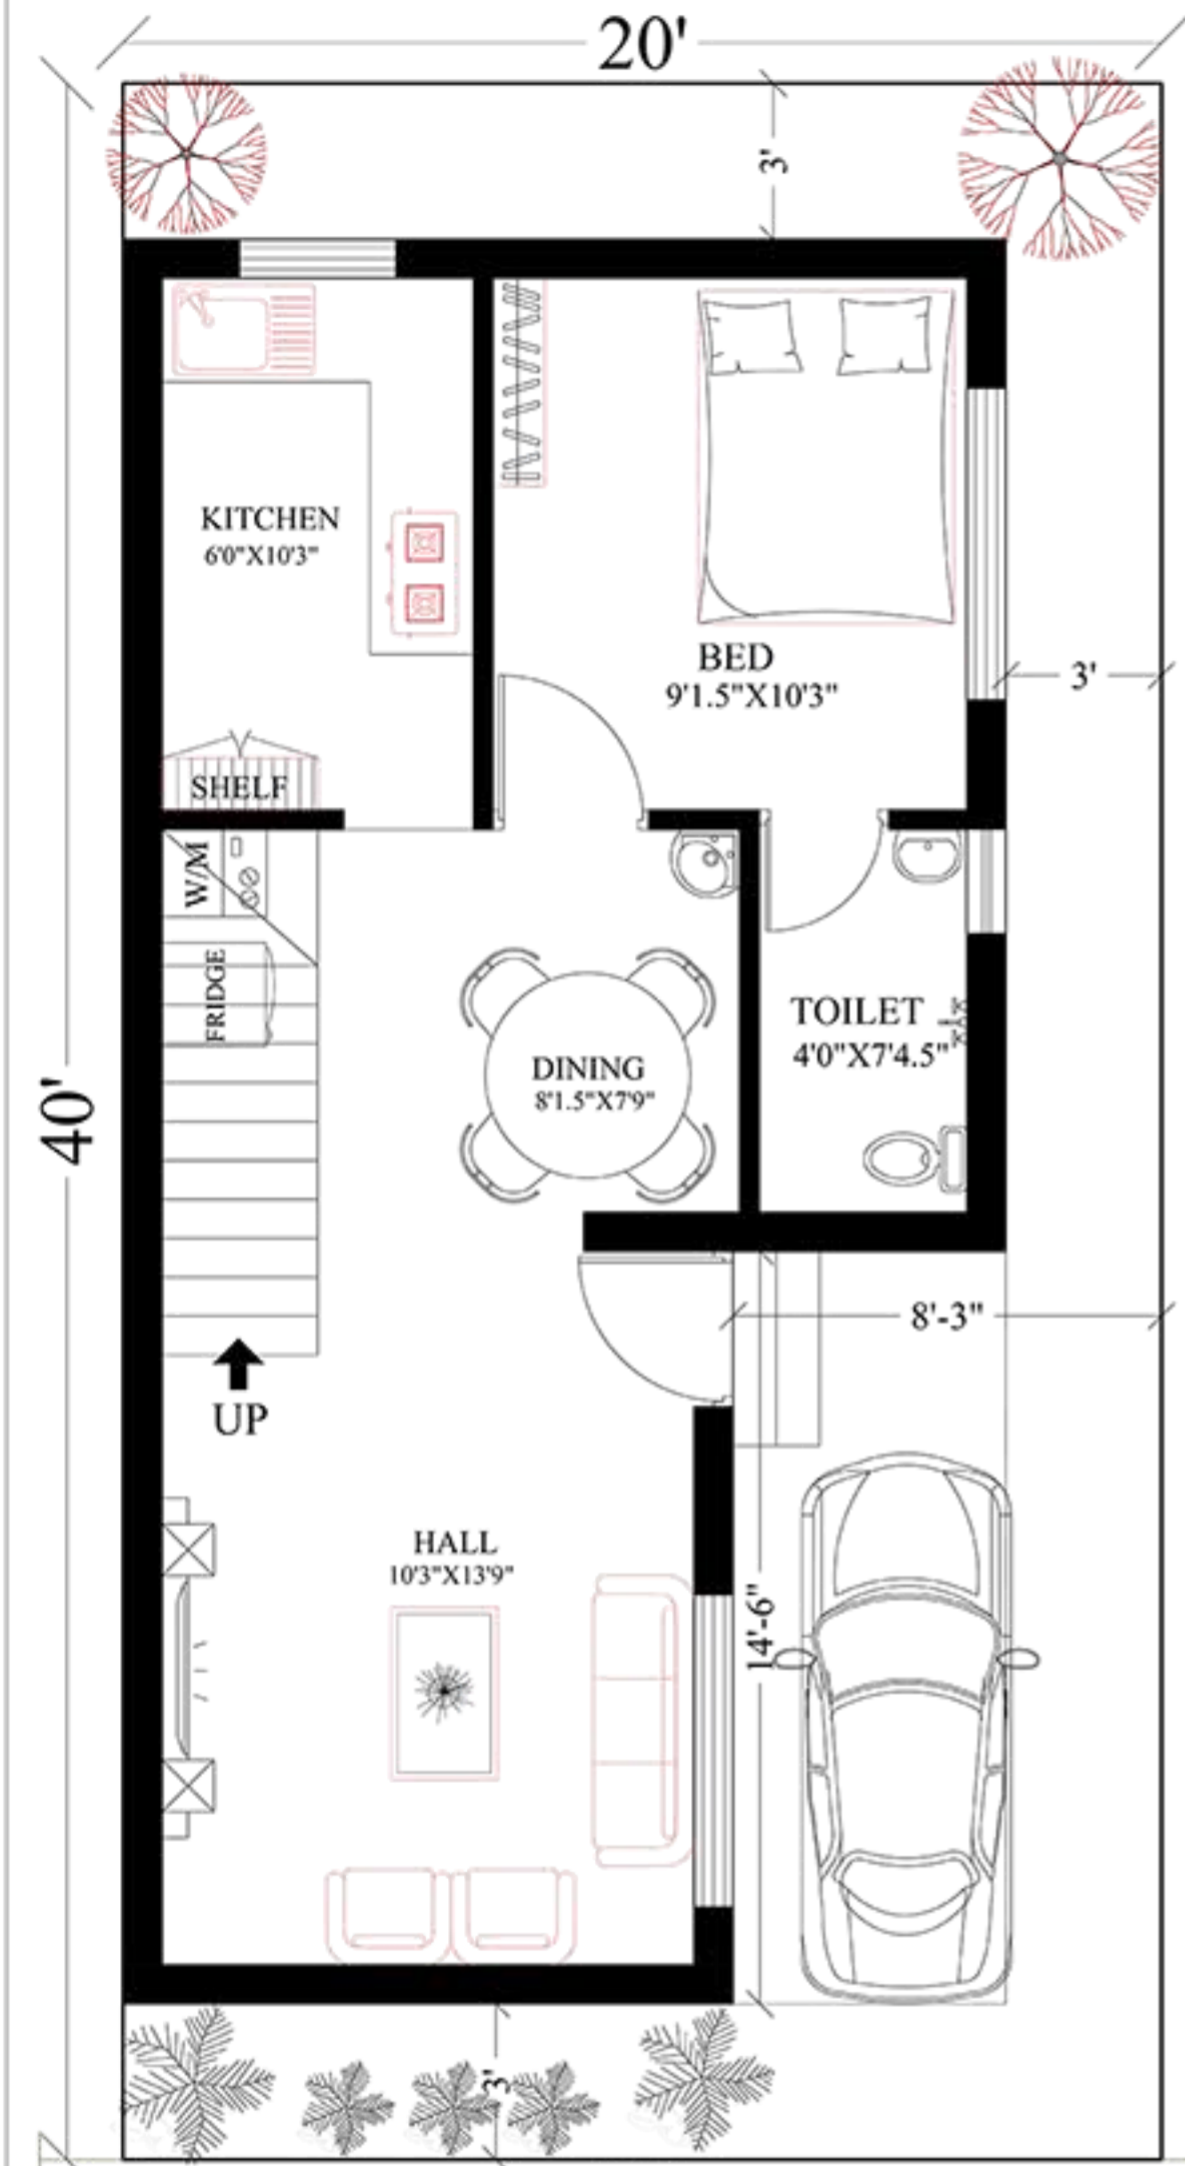

**20'**  
**R O A D**  
**GROUND FLOOR PLAN**

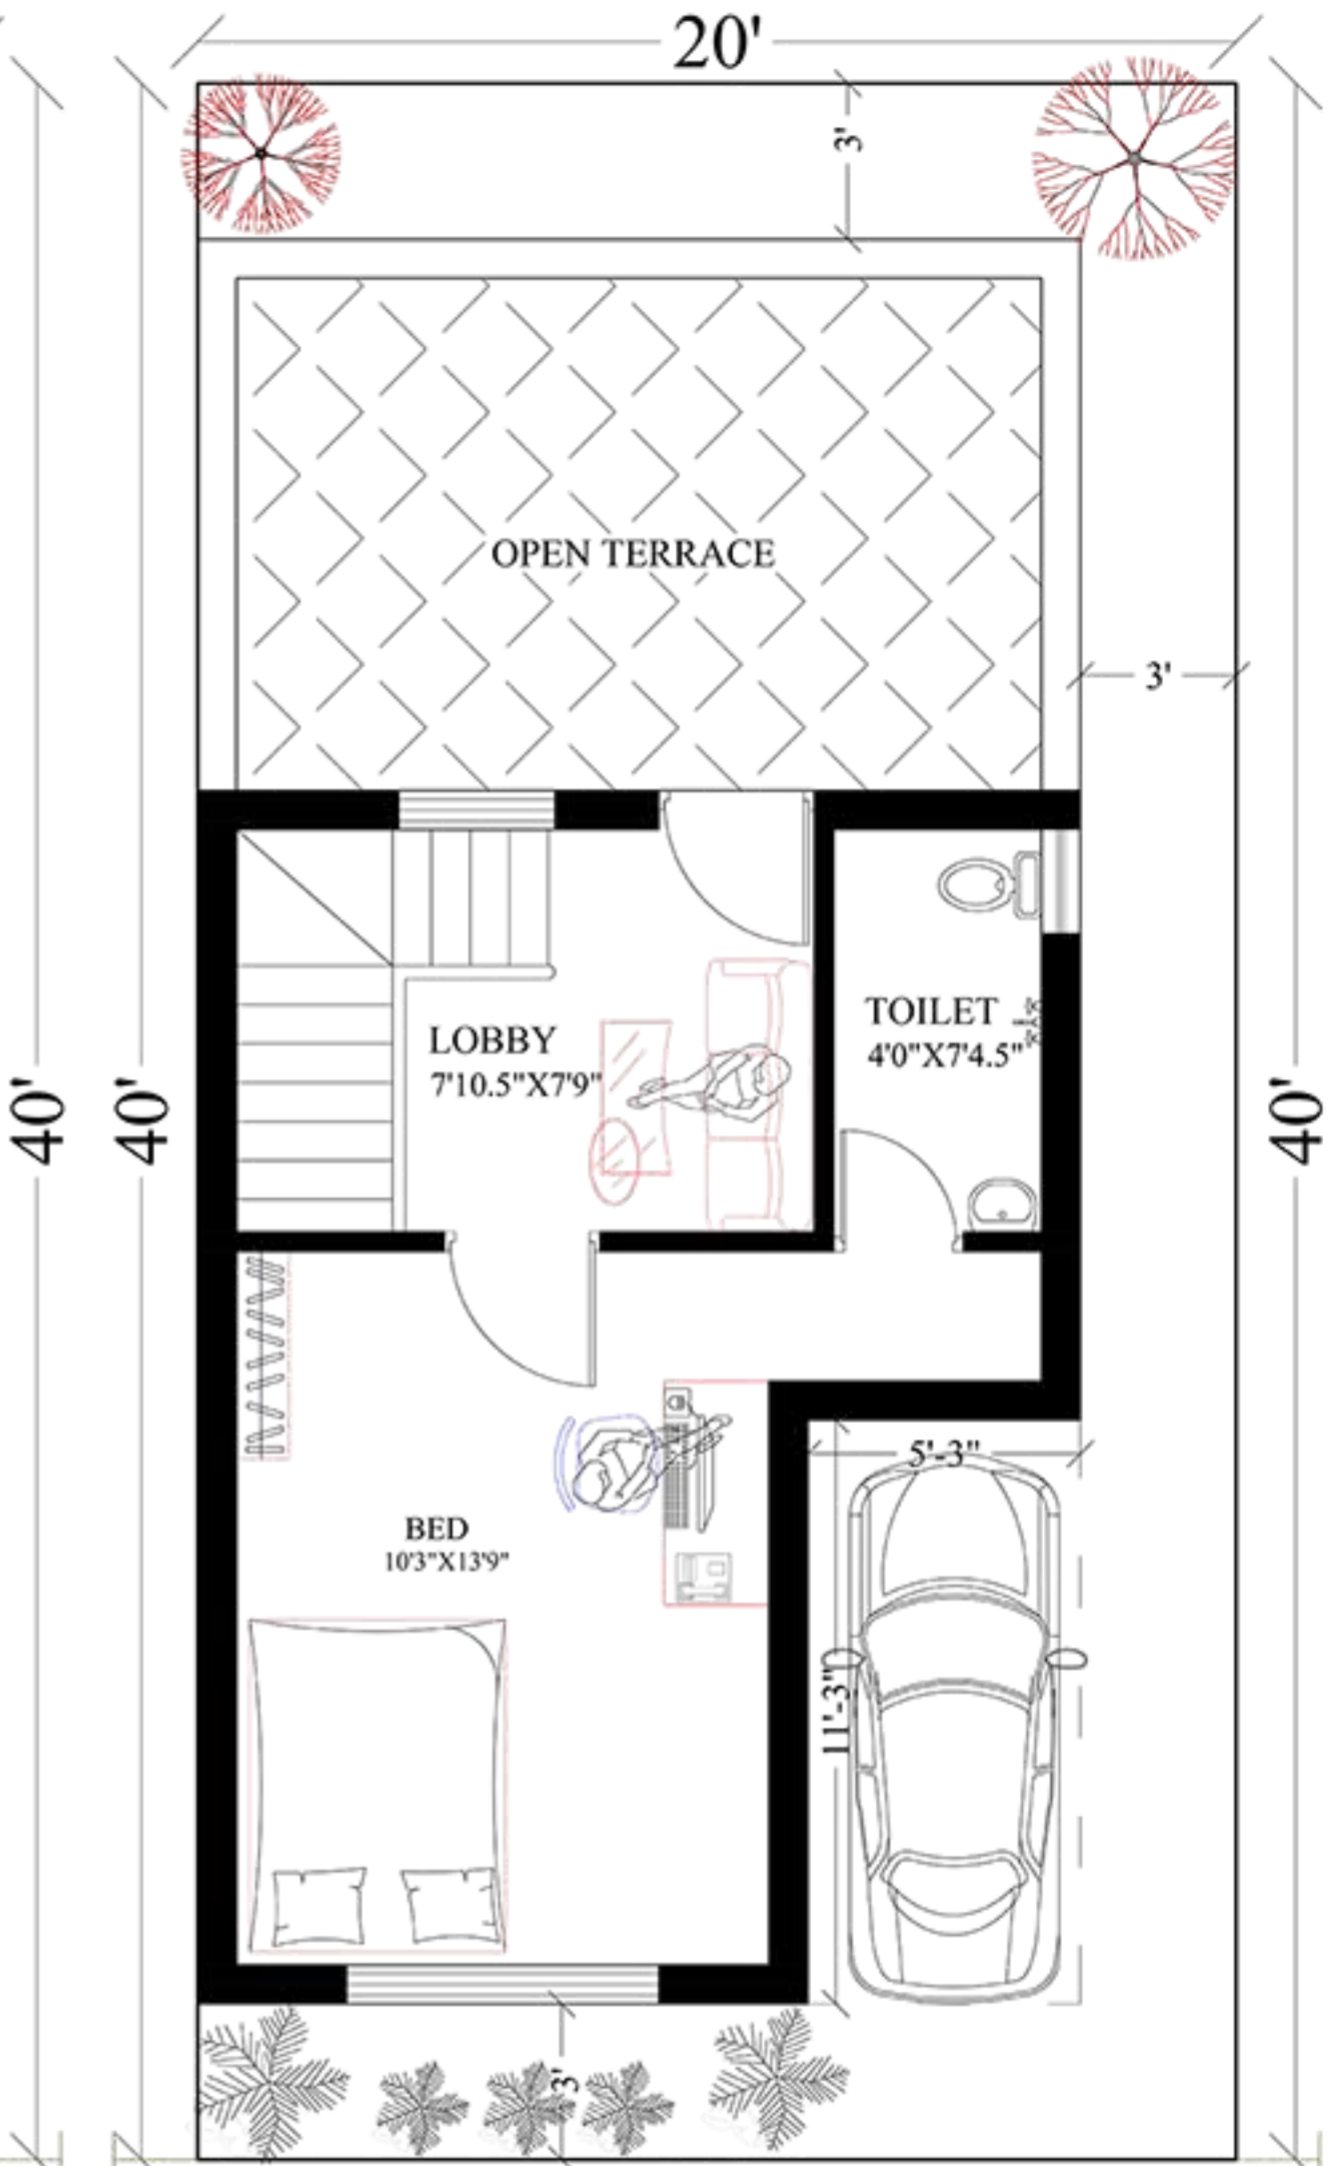

**20'**  
**R O A D**  
**FIRST FLOOR PLAN**

**PROJECT:**

**VENPAKKAM**  
Residential Development  
@ Chennai

I HEREBY CONFIRM THE ABOVE PLAN TO  
CARRYOUT THE CONSTRUCTION ACTIVITY.

Client Name & Sign:



**PLOT TYPE: 20x40 SOUTH FACING**

**AREASTATEMENT**

PLOT AREA - 800 Sq.ft  
GROUND FLOOR - 578 Sq.ft  
FIRST FLOOR - 338 Sq.ft

**TITLE: SCHEME**

DATE: 19-Nov-14  
SCALE: 1:100  
DRAWN BY:  
CHECKED BY:

